

EXECUTIVE  
CONDOMINIUM,  
REDEFINED.

Once in a rare while comes an EC of this calibre.  
Novo Place raises every expectation of a luxury EC,  
and elevates living to new levels of luxury and comfort.  
Welcome home.

LIVE THE LUSH LIFE  
ON A WHOLE NEW LEVEL.


In Tengah's serene Plantation District, Novo Place is a verdant oasis of contemporary luxury, just a four-minute walk to the upcoming Tengah Park MRT station.

Enjoy all the positives of living in Singapore's first smart and sustainable town. And all the possibilities of vibrant Jurong a short drive away.



# NEW JURONG. YOUR GATEWAY TO NEW WAYS TO LIVE, WORK AND PLAY.

Green, smart and cutting-edge, Jurong is being transformed like never before. Whether it's Jurong Lake District or Jurong Innovation District, discover fresh opportunities for work, recreation, dining and shopping.

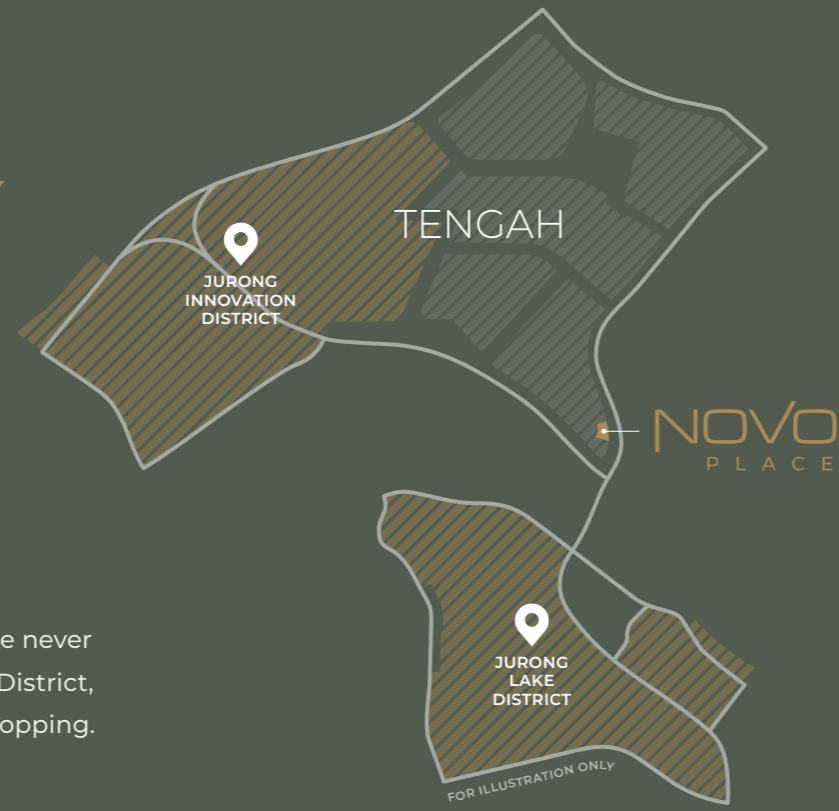

## JURONG LAKE DISTRICT

Singapore's largest mixed-use business district outside of the city centre, designed for business and leisure. With 120 hectares of new space for businesses to scale and grow, it is slated to create over 100,000 new jobs. In addition, future mixed-use developments will connect the existing Jurong East MRT station to the upcoming Cross Island Line station.

This is also a district of beautiful parks, gardens and waterways.



## NATURE AT YOUR DOORSTEP

Jurong Lake District is your little Eden with 90 hectares of parks and open spaces. There are 17km of waterfront trails for walking and cycling. And even restored wetlands for birdwatching at Jurong Lake Gardens.




## LEISURE ON A NEW LEVEL

With retail favourites like Westgate, Jem and IMM, you're spoiled for choice. You can also expect next-level entertainment such as exciting learning adventures at the new Science Centre.



## JURONG INNOVATION DISTRICT

Set to transform Singapore's advanced manufacturing landscape, the future is already here at Jurong Innovation District. And it is green and bright, with 95,000 new jobs at your doorstep.

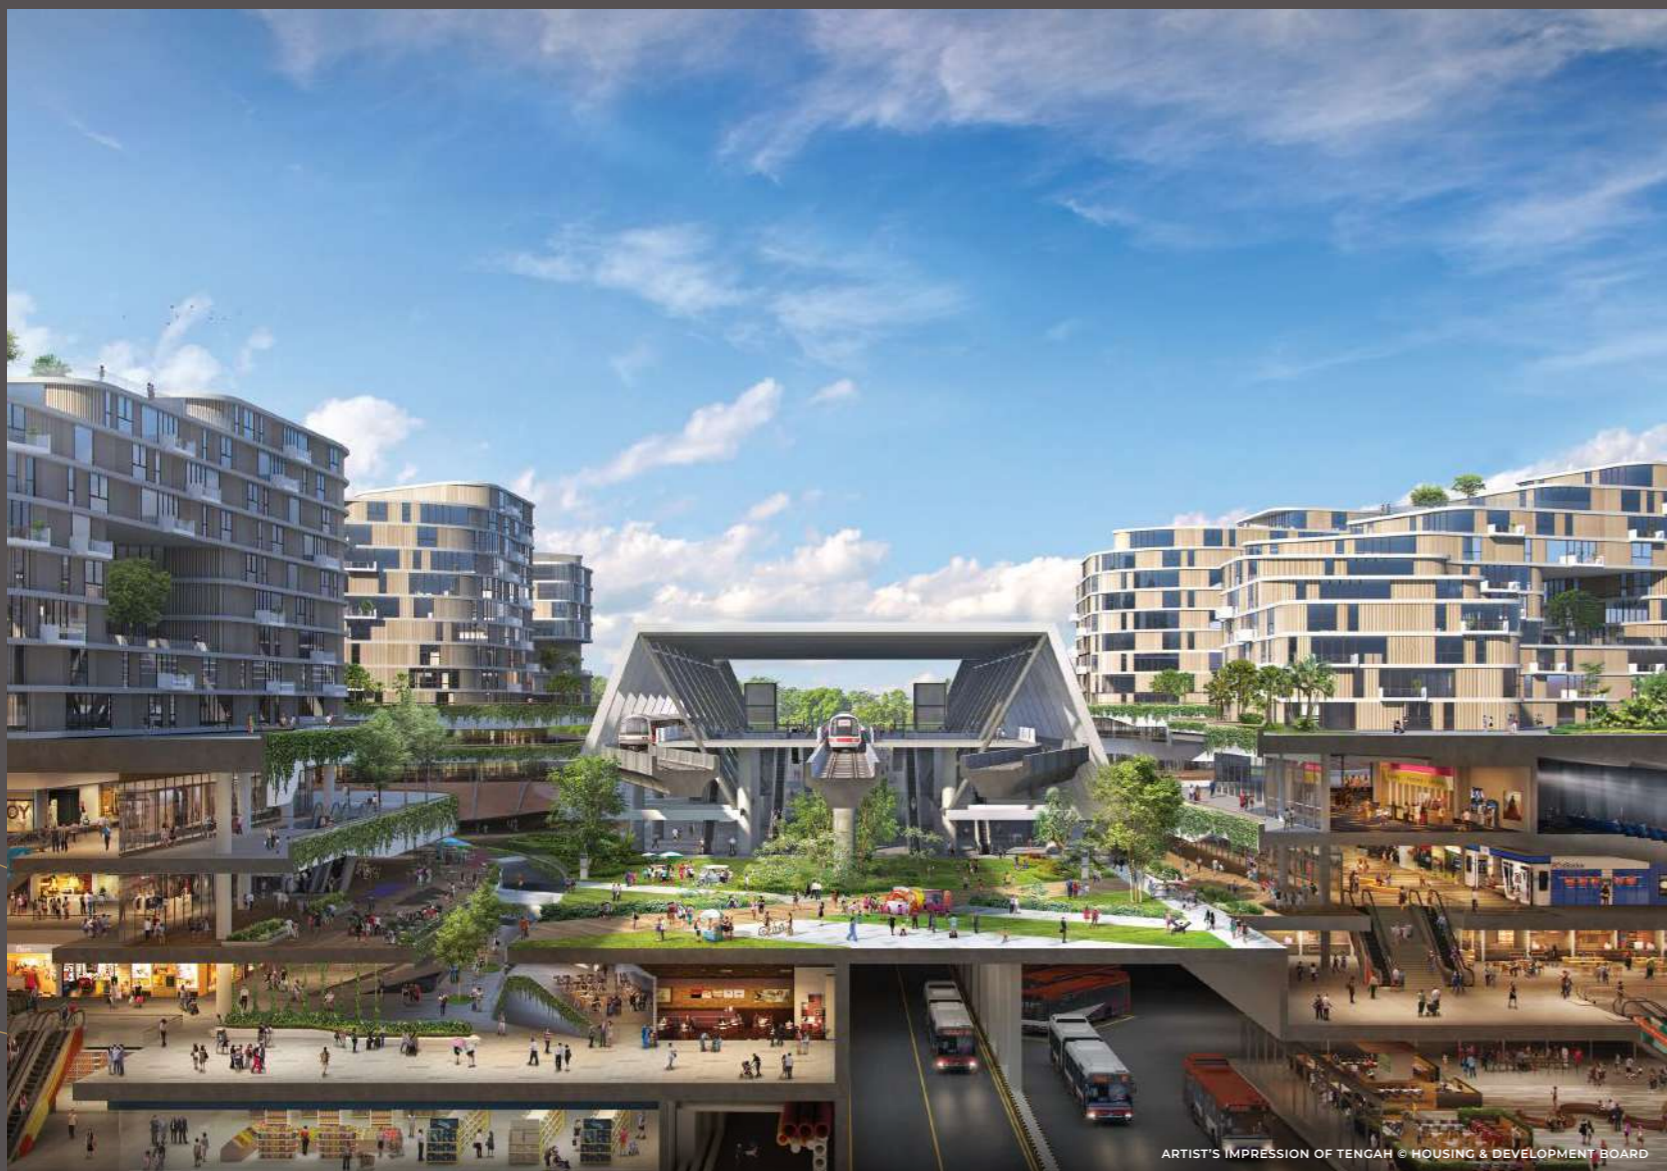

ARTIST'S IMPRESSION OF TENGAH © HOUSING & DEVELOPMENT BOARD

# NEW TENGAH. THE SMART AND SUSTAINABLE TOWN.


With green living, smart technology and spaces designed to bring communities together, Tengah is leading the pace for future precincts. Novo Place is located at Plantation District, home to community farming at Plantation Farmway. Here, you can grow your own produce or buy fresh from its farmers' markets.



FOR ILLUSTRATION ONLY

## NATURE'S NURTURE

Calming green spaces abound, including a beautiful Forest Fringe alongside Novo Place that gives you a naturally cooling 'forest at your doorstep' experience. It also connects you to the Forest Corridor, linking you to an even larger green network.

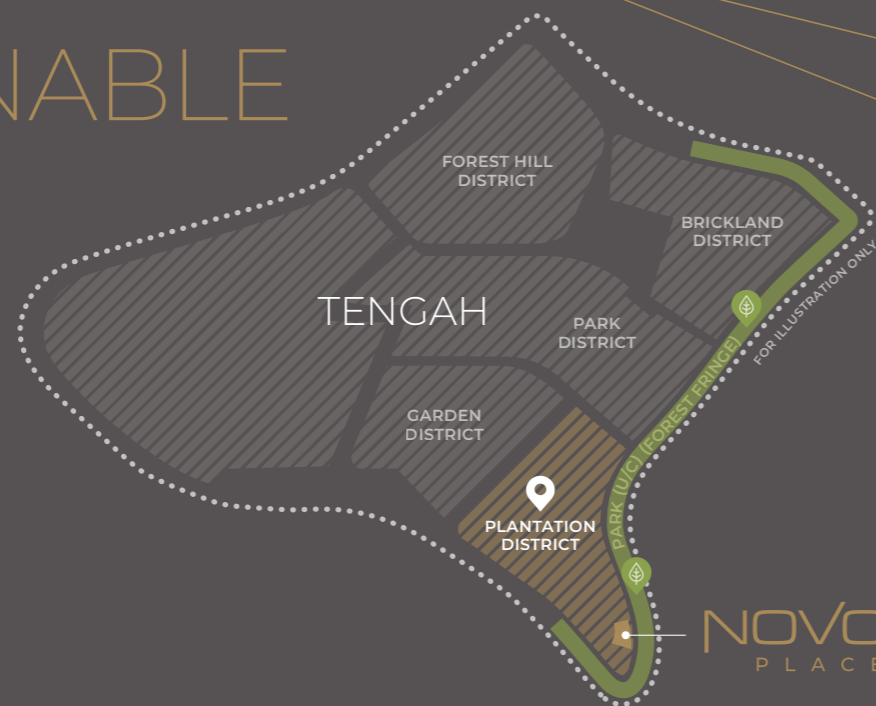

NOVO  
PLACE



FOR ILLUSTRATION ONLY

## WELL-CONNECTED

You're a four-minute walk to the upcoming Tengah Park MRT station on the future Jurong Region Line and just a mere three MRT stops to Jurong East. And if you're planning to drive, the Pan Island Expressway (PIE) is easily accessible nearby. You'll also be delighted to know that getting around couldn't be easier or more environmentally friendly with green connectors as well as walking and cycling paths throughout Tengah.



FOR ILLUSTRATION ONLY



PRINCESS ELIZABETH PRIMARY SCHOOL

## NEAR GOOD SCHOOLS

You're close to good schools covering all stages of education. Not only is Princess Elizabeth Primary School within 1km and the future Anglo-Chinese School (Primary) within 2km, Nanyang Technological University (NTU) is nearby, too.



FOR ILLUSTRATION ONLY



FOR ILLUSTRATION ONLY

## EVERYTHING YOU NEED CLOSE BY

Enjoy the convenience of Tengah's first neighbourhood centre, Plantation Plaza, minutes from you. Or head to the future Tengah Town Centre for more shopping, dining and leisure options including a sports centre. Familiar favourites like Bukit Batok West Shopping Centre, Yuhua Village Market & Food Centre and West Mall are a short bus or MRT ride away.

# ALL-ROUND CONVENIENCE



**CONNECTIVITY**

Tengah Park MRT Station <sup>^</sup>	4-min walk
Jurong East MRT Station	3 MRT stops away
Pan Island Expressway (PIE)	2-min drive
Kranji Expressway (KJE)	7-min drive

**EDUCATION**

Princess Elizabeth Primary School (< 1km)	6-min walk
Anglo-Chinese School (Primary) <sup>^</sup> (< 2km)	7-min drive
Bukit Batok Secondary School	3-min drive
Dulwich College (SG)	3-min drive
Millennia Institute	3-min drive

**SHOPPING & DINING**

Jem	3 MRT stops away
Westgate	3 MRT stops away
Plantation Plaza	4-min drive
Yuhua Village Market & Food Centre	4-min drive
West Mall	6-min drive
Tengah Town Centre <sup>^</sup>	10 to 15-min drive

**BUSINESS**

Jurong Lake District	5-min drive
Jurong Innovation District	10-min drive


**NATURE & RECREATION**

Forest Fringe <sup>^</sup>	2-min walk
Civil Service Club @ Bukit Batok	4-min drive
New Science Centre <sup>^</sup>	5-min drive
Little Guilin	5-min drive
Jurong Lake Gardens	6-min drive

**Legend**

- Jurong Region Line (U/C)
- East-West Line
- North-South Line
- Downtown Line
- Park Connector Network (PCN)

<sup>^</sup>Future amenities  
<sup>\*</sup>Station names to be confirmed  
 Actual travel time may vary due to traffic conditions.  
 All information is correct at time of printing and is subject to change without prior notice.

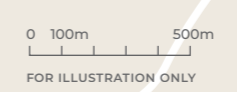



COME HOME TO LUXURIOUS  
RESORT-STYLE LIVING.  
REDEFINED.

# WHERE EVERY DAY FEELS LIKE A HOLIDAY

At Novo Place, you're surrounded by beautiful greenery and every amenity you could wish for. From fitness and fun with the family, to grilling up a feast with four BBQ pits, there's simply so much to enjoy right at your doorstep. And with common facilities 30% solar-powered, living lush at Novo Place is also very much about living green.



50M LAP POOL  
ARTIST'S IMPRESSION



JACUZZI POOL  
ARTIST'S IMPRESSION

## FOUR POOLS. JUST BECAUSE.

Everyone needs a pool for every occasion and mood. From leisurely swims in a 50m Lap Pool, to one just for younger kids complete with a Splash Pad made for endless fun running through water jets and showers.



WELLNESS POOL  
ARTIST'S IMPRESSION

## VIEW TO WELLNESS


After a gym workout, relax in the serenity of a Wellness Pool that comes with Jacuzzi Loungers, reviving Jet Showers and Massage Jets.



FOR ILLUSTRATION ONLY

## FAMILY TIME

A free-form Family Pool is thoughtfully positioned near the Jacuzzi Pool and Palm Deck so parents can relax while keeping a watchful eye over the young ones.

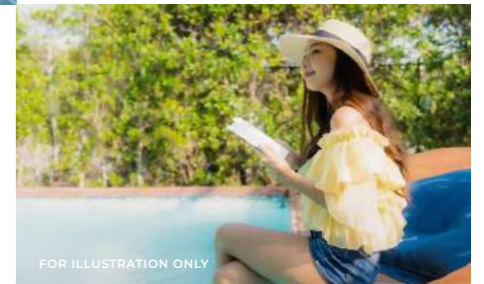

FOR ILLUSTRATION ONLY



PLAYGROUND  
ARTIST'S IMPRESSION

## ADVENTURE AWAITS

What makes our kids' playground extra special? Climb up an artificial mini hill then slide right down again.

## THE BALL IS IN YOUR COURT

Our Multi-Purpose Court makes getting active fun. Tennis or basketball, anyone?



FOR ILLUSTRATION ONLY



### A CLUBHOUSE LIKE NO OTHER

The futuristic Clubhouse rises up to meet you, its vaulted ceilings hinting this is no ordinary EC. Within this stunning space are two function rooms which can combine to offer a larger space if you are hosting a big gathering.



### ESCAPE TO PEACE AND QUIET

Open all hours and located in a peaceful corner, the Library and adjoining Work Lounge are perfect for catching up on a good book, work or having a Zoom call in privacy.



### TIME ALONE. THE ULTIMATE LUXURY.

From a Steam Room to quiet pockets of green spaces throughout the property, you're deservedly spoilt for choice.



### WORK IT

Hit your stride in a Gymnasium kitted out with equipment from treadmills, cross-trainers to weights, whether you're just starting out or a seasoned pro.



CLUB ROOM 1 AND 2  
ARTIST'S IMPRESSION



### HOST IN STYLE

Need a room to host family and friends over a meal? The Dining Room comfortably seats 12 and is the perfect venue for get-togethers.



THE DINING ROOM  
ARTIST'S IMPRESSION

### EVERY KID NEEDS A PARTY ROOM

For birthdays, big play dates or any celebration, book your own party room, right next to the Playground.



KIDS PARTY ROOM  
ARTIST'S IMPRESSION

# JOY IN EVERY CORNER. SPACE FOR EVERYONE.

## A ARRIVAL ZONE

- A1 Arrival Plaza
- A2 Media Room
- A3a Library
- A3b Work Lounge

## B ACTIVE ARENA

- B1 Multi-Purpose Court
- B2 Outdoor Gym
- B3 Fitness Lawn
- B4 Yoga Lawn

## C WELLNESS RETREAT

- C1 50m Lap Pool
- C2 Jacuzzi Niche
- C3 Aqua Gym
- C4 Main Pool Deck
- C5 Main Pool Pavilion
- C6 Gymnasium
- C7 The Dining Room
- C8 Outdoor Shower
- C9 Wellness Pool
- C10 Jacuzzi Lounger
- C11 Jacuzzi
- C12 Massage Jets
- C13 Jet Shower
- C14 Wellness Pool Deck

## D SOCIAL DOMAIN

- D1 Kids' Pool
- D2 Family Pool
- D3 Jacuzzi Pad
- D4 Kids' Splash Pad
- D5 Palm Deck
- D6 Family Pool Deck
- D7 Family Pavilion
- D8 Picnic Lawn
- D9 BBQ Pavilion 1
- D10 BBQ Pavilion 2
- D11 BBQ Pavilion 3
- D12 Club Room 1
- D13 Club Room 2
- D14 Changing Room
- D15 Steam Room

## E PLAY ZONE

- E1 Playground
- E2 Forest Lawn
- E3 BBQ Pavilion 4
- E4 Community Garden
- E5 Kids' Party Room
- E6 Covered Linkway

## F OTHERS

- F1 Guardhouse
- F2 Side Gate
- F3 Management Office
- F4 Generator Set
- F5 Bin Centre (Basement)
- F6 Electrical Substation (Basement)
- F7 Main Distribution Frame Room (Basement)
- F8 Consumer Switch Room (Basement)
- ☐ Ventilation Shaft
- ☐ Water Tank (Roof)




ALL PLANS ARE SUBJECT TO CHANGES BY THE RELEVANT AUTHORITIES.  
MEASUREMENTS ARE APPROXIMATE ONLY AND SUBJECT TO FINAL SURVEY.  
INFORMATION ACCURATE AT POINT OF PRINTING.  
CG APPROVAL NO.: ES20240408-50002-CG01R02  
CG APPROVAL DATE: 03 SEP 2024

FOR ILLUSTRATION ONLY




FOR ILLUSTRATION ONLY

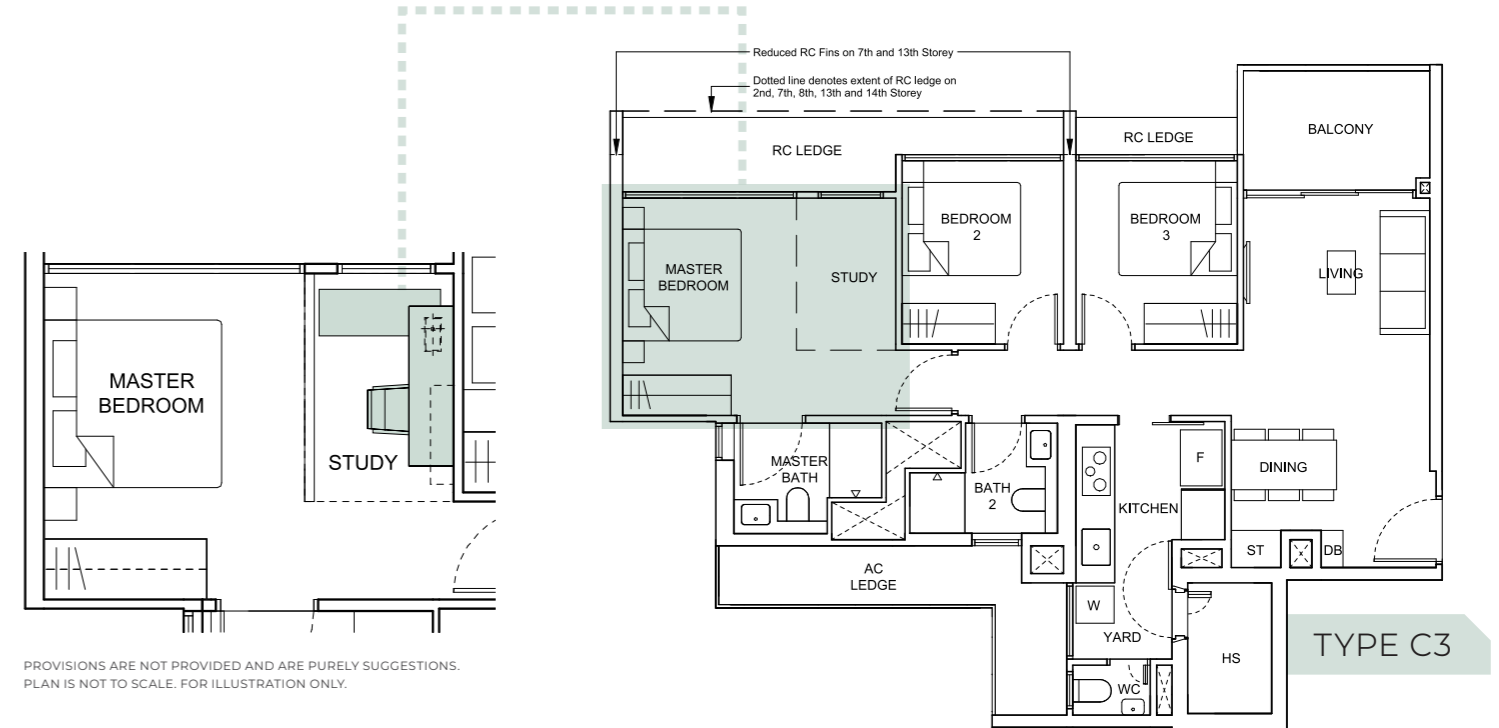

PROVISIONS ARE NOT PROVIDED AND ARE PURELY SUGGESTIONS. PLAN IS NOT TO SCALE. FOR ILLUSTRATION ONLY.

**FLEXIBILITY TO MEET YOUR NEEDS**

Leave your living room or master bedroom spacious or convert the study area into an additional room as you see fit.

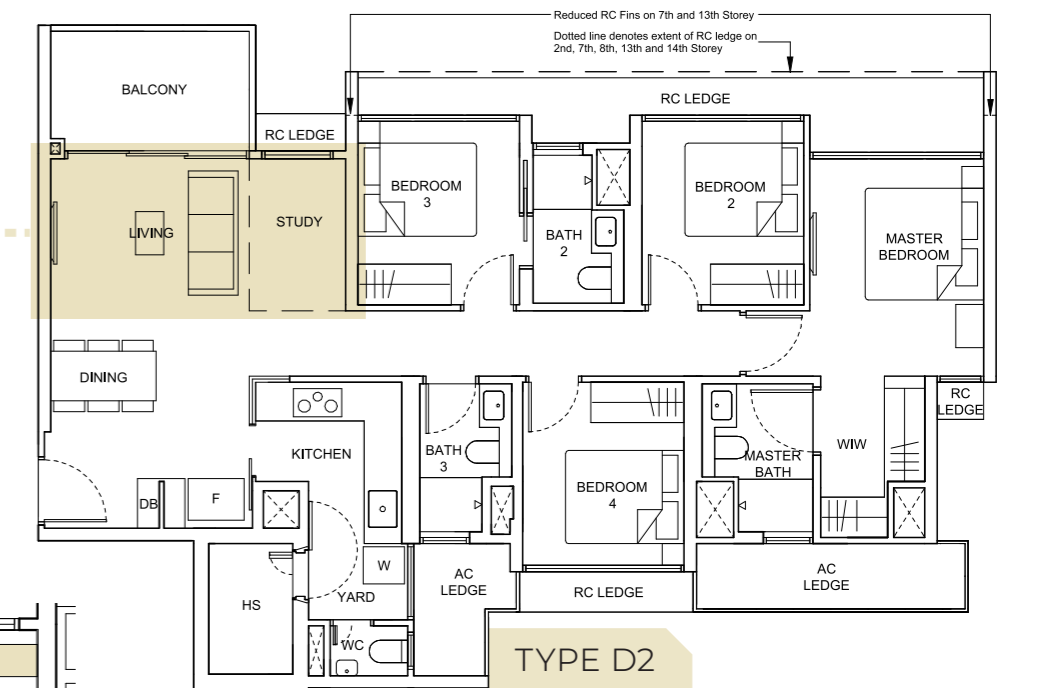

PROVISIONS ARE NOT PROVIDED AND ARE PURELY SUGGESTIONS. PLAN IS NOT TO SCALE. FOR ILLUSTRATION ONLY.

# YOUR DREAM HOME, REIMAGINED.

Novo Place is luxurious living, redefined. With your choice of 3-Bedroom to 4-Bedroom + Study unit types, every space is thoughtfully considered.



FOR ILLUSTRATION ONLY

**ROOM FOR MORE**

Dreams are made of these—master bedrooms designed to comfortably fit a King bed, and in other bedrooms, a Queen bed. To maximise storage, all bedrooms come with full-height wardrobes.



FOR ILLUSTRATION ONLY



FOR ILLUSTRATION ONLY



FOR ILLUSTRATION ONLY

**BUILT FOR QUALITY**

The kitchen is the heart of your home, so we've lavished it with an efficient layout and flow. It comes fully equipped with kitchenware from the Küche Collection, inspired by German quality and function. Bathrooms are well-appointed too, with good storage and quality fittings from Bravat and Hansgrohe.

# UNIT DISTRIBUTION CHART

**BLOCK 6 (S699872)**

UNIT / FLOOR	1	2	3	4
18	C2	C1	C2	C3
17	C2	C1	C2	C3
16	C2	C1	C2	C3
15	C2	C1	C2	C3
14	C2	C1	C2	C3
13	C2	C1	C2	C3
12	C2	C1	C2	C3
11	C2	C1	C2	C3
10	C2	C1	C2	C3
9	C2	C1	C2	C3
8	C2	C1	C2	C3
7	C2	C1	C2	C3
6	C2	C1	C2	C3
5	C2	C1	C2	C3
4	C2	C1	C2	C3
3	C2	C1	C2	C3
2	C2	C1	C2	C3
1	C2-G	C1-G	C2-G	C3-G

**BLOCK 8 (S699871)**

UNIT / FLOOR	5	6	7	8
18	C2	C3	C2	C1
17	C2	C3	C2	C1
16	C2	C3	C2	C1
15	C2	C3	C2	C1
14	C2	C3	C2	C1
13	C2	C3	C2	C1
12	C2	C3	C2	C1
11	C2	C3	C2	C1
10	C2	C3	C2	C1
9	C2	C3	C2	C1
8	C2	C3	C2	C1
7	C2	C3	C2	C1
6	C2	C3	C2	C1
5	C2	C3	C2	C1
4	C2	C3	C2	C1
3	C2	C3	C2	C1
2	C2	C3	C2	C1
1	C2-G	C3-G	C2-G	C1-G

**BLOCK 10 (S699870)**

UNIT / FLOOR	9	10	11	12
18	C2	C3	D2	C1
17	C2	C3	D2	C1
16	C2	C3	D2	C1
15	C2	C3	D2	C1
14	C2	C3	D2	C1
13	C2	C3	D2	C1
12	C2	C3	D2	C1
11	C2	C3	D2	C1
10	C2	C3	D2	C1
9	C2	C3	D2	C1
8	C2	C3	D2	C1
7	C2	C3	D2	C1
6	C2	C3	D2	C1
5	C2	C3	D2	C1
4	C2	C3	D2	C1
3	C2	C3	D2	C1
2	C2	C3	D2	C1
1	C2-G	C3-G	D2-G	C1-G

**BLOCK 12 (S699869)**

UNIT / FLOOR	13	14	15	16
18	D2	C1	D2	D2
17	D2	C1	D2	D2
16	D2	C1	D2	D2
15	D2	C1	D2	D2
14	D2	C1	D2	D2
13	D2	C1	D2	D2
12	D2	C1	D2	D2
11	D2	C1	D2	D2
10	D2	C1	D2	D2
9	D2	C1	D2	D2
8	D2	C1	D2	D2
7	D2	C1	D2	D2
6	D2	C1	D2	D2
5	D2	C1	D2	D2
4	D2	C1	D2	D2
3	D2	C1	D2	D2
2	D2	C1	D2	D2
1	D2-G	C1-G	D2-G	D2-G

**BLOCK 14 (S699868)**

UNIT / FLOOR	17	18	19	20
18	D1	C1	D2	D2
17	D1	C1	D2	D2
16	D1	C1	D2	D2
15	D1	C1	D2	D2
14	D1	C1	D2	D2
13	D1	C1	D2	D2
12	D1	C1	D2	D2
11	D1	C1	D2	D2
10	D1	C1	D2	D2
9	D1	C1	D2	D2
8	D1	C1	D2	D2
7	D1	C1	D2	D2
6	D1	C1	D2	D2
5	D1	C1	D2	D2
4	D1	C1	D2	D2
3	D1	C1	D2	D2
2	D1	C1	D2	D2
1	D1-G	C1-G	D2-G	D2-G

**BLOCK 16 (S699867)**


UNIT / FLOOR	21	22	23	24
18	D1	C1	C2	C3
17	D1	C1	C2	C3
16	D1	C1	C2	C3
15	D1	C1	C2	C3
14	D1	C1	C2	C3
13	D1	C1	C2	C3
12	D1	C1	C2	C3
11	D1	C1	C2	C3
10	D1	C1	C2	C3
9	D1	C1	C2	C3
8	D1	C1	C2	C3
7	D1	C1	C2	C3
6	D1	C1	C2	C3
5	D1	C1	C2	C3
4	D1	C1	C2	C3
3	D1	C1	C2	C3
2	D1	C1	C2	C3
1	D1-G	C1-G	C2-G	C3-G

**BLOCK 18 (S699866)**

UNIT / FLOOR	25	26	27	28
18	C2	C1	C2	C3
17	C2	C1	C2	C3
16	C2	C1	C2	C3
15	C2	C1	C2	C3
14	C2	C1	C2	C3
13	C2	C1	C2	C3
12	C2	C1	C2	C3
11	C2	C1	C2	C3
10	C2	C1	C2	C3
9	C2	C1	C2	C3
8	C2	C1	C2	C3
7	C2	C1	C2	C3
6	C2	C1	C2	C3
5	C2	C1	C2	C3
4	C2	C1	C2	C3
3	C2	C1	C2	C3
2	C2	C1	C2	C3
1	C2-G	C1-G	C2-G	C3-G

**LEGEND**

- 3-BEDROOM**
- TYPE C1
- TYPE C1-G
- 3-BEDROOM + STUDY**
- TYPE C2
- TYPE C2-G
- TYPE C3
- TYPE C3-G
- 4-BEDROOM**
- TYPE D1
- TYPE D1-G
- 4-BEDROOM + STUDY**
- TYPE D2
- TYPE D2-G

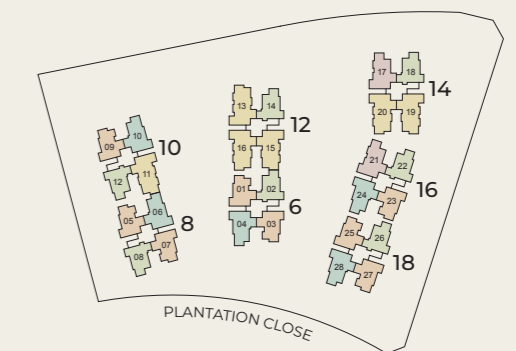

**KEY PLAN**

# 3-BEDROOM


# 3-BEDROOM + STUDY

## TYPE C1-G

81 sqm / 872 sqft

(inclusive of 6sqm PES)

- BLOCK 6 #01-02
- BLOCK 8 #01-08
- BLOCK 10 #01-12
- BLOCK 12 #01-14
- BLOCK 14 #01-18
- BLOCK 16 #01-22
- BLOCK 18 #01-26

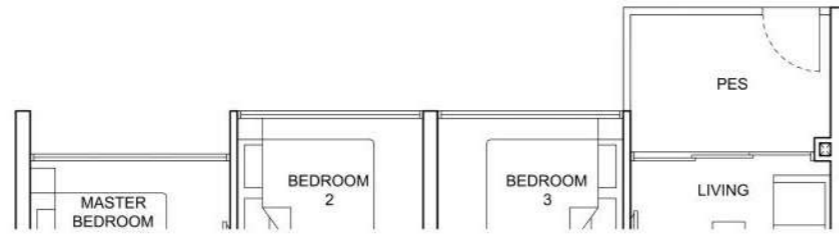


## TYPE C2-G

82 sqm / 883 sqft

(inclusive of 6sqm PES)

- BLOCK 6 #01-01, #01-03
- BLOCK 8 #01-05, #01-07
- BLOCK 10 #01-09
- BLOCK 16 #01-23
- BLOCK 18 #01-25, #01-27

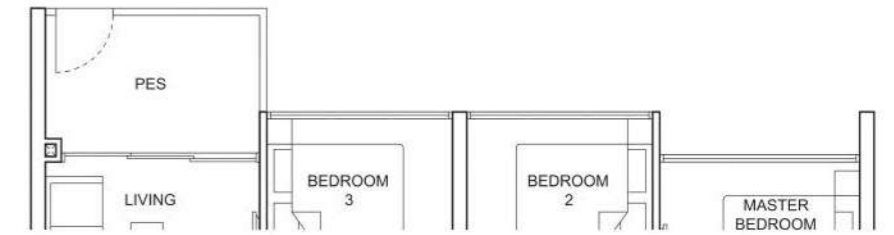

## TYPE C1

81 sqm / 872 sqft

(inclusive of 6sqm Balcony)

- BLOCK 6 #02-02 TO #18-02
- BLOCK 8 #02-08 TO #18-08
- BLOCK 10 #02-12 TO #18-12
- BLOCK 12 #02-14 TO #18-14
- BLOCK 14 #02-18 TO #18-18
- BLOCK 16 #02-22 TO #18-22
- BLOCK 18 #02-26 TO #18-26



## TYPE C2

82 sqm / 883 sqft



(inclusive of 6sqm Balcony)

- BLOCK 6 #02-01 TO #18-01
- BLOCK 6 #02-03 TO #18-03
- BLOCK 8 #02-05 TO #18-05
- BLOCK 8 #02-07 TO #18-07
- BLOCK 10 #02-09 TO #18-09
- BLOCK 16 #02-23 TO #18-23
- BLOCK 18 #02-25 TO #18-25
- BLOCK 18 #02-27 TO #18-27



### LEGEND

- |    |                       |     |  |
|----|-----------------------|-----|--|
| F  | FRIDGE (NOT INCLUDED) | PES | PRIVATE ENCLOSED SPACE                 |
| W  | WASHER (NOT INCLUDED) | AC  | AIR CONDITIONER LEDGE (NON-STRATA)     |
| DB | DISTRIBUTION BOARD    | RC  | REINFORCED CONCRETE LEDGE (NON-STRATA) |
| HS | HOUSEHOLD SHELTER     | ☒   | VOID SPACE (NON-STRATA)                |

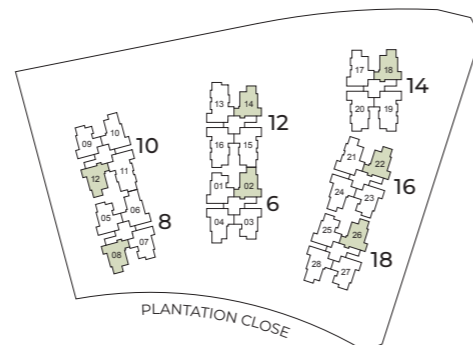
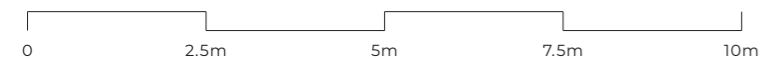


KEY PLAN

ALL PLANS ARE SUBJECT TO CHANGES BY THE RELEVANT AUTHORITIES.  
MEASUREMENTS ARE APPROXIMATE ONLY AND SUBJECT TO FINAL SURVEY.  
INFORMATION ACCURATE AT POINT OF PRINTING.  
CG APPROVAL NO.: ES20240408-50002-CG01R02 DATED 03 SEPT 2024

### LEGEND

- |    |                       |     |  |
|----|-----------------------|-----|--|
| F  | FRIDGE (NOT INCLUDED) | PES | PRIVATE ENCLOSED SPACE                 |
| W  | WASHER (NOT INCLUDED) | AC  | AIR CONDITIONER LEDGE (NON-STRATA)     |
| DB | DISTRIBUTION BOARD    | RC  | REINFORCED CONCRETE LEDGE (NON-STRATA) |
| HS | HOUSEHOLD SHELTER     | ☒   | VOID SPACE (NON-STRATA)                |
| WC | WATER CLOSET          |     |  |

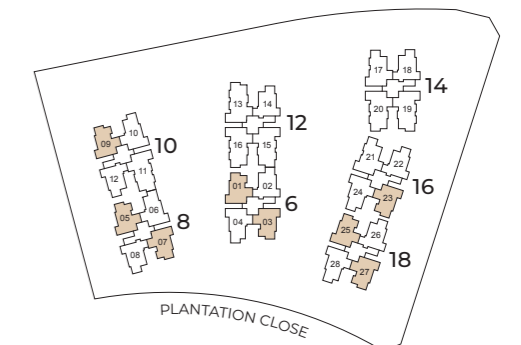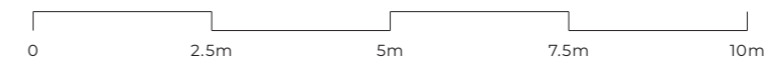

KEY PLAN


ALL PLANS ARE SUBJECT TO CHANGES BY THE RELEVANT AUTHORITIES.  
MEASUREMENTS ARE APPROXIMATE ONLY AND SUBJECT TO FINAL SURVEY.  
INFORMATION ACCURATE AT POINT OF PRINTING.  
CG APPROVAL NO.: ES20240408-50002-CG01R02 DATED 03 SEPT 2024

# 3-BEDROOM + STUDY

# 4-BEDROOM


## TYPE C3-G 88 sqm / 947 sqft

- (inclusive of 6sqm PES)
- BLOCK 6 #01-04
  - BLOCK 8 #01-06
  - BLOCK 10 #01-10
  - BLOCK 16 #01-24
  - BLOCK 18 #01-28

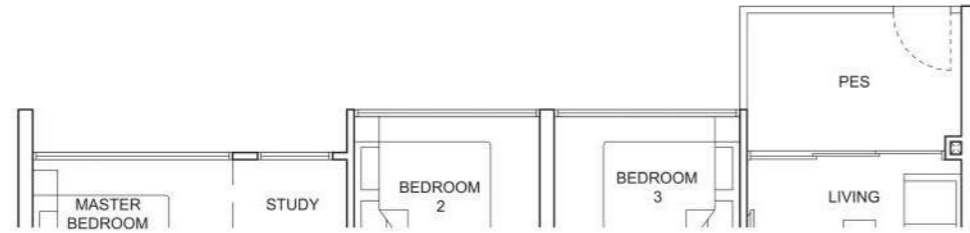


## TYPE D1-G 94 sqm / 1012 sqft

- (inclusive of 7sqm PES)
- BLOCK 14 #01-17
  - BLOCK 16 #01-21

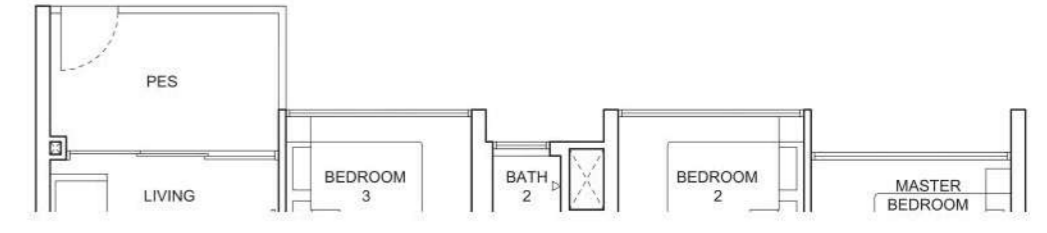


## TYPE C3 88 sqm / 947 sqft

- (inclusive of 6sqm Balcony)
- BLOCK 6 #02-04 TO #18-04
  - BLOCK 8 #02-06 TO #18-06
  - BLOCK 10 #02-10 TO #18-10
  - BLOCK 16 #02-24 TO #18-24
  - BLOCK 18 #02-28 TO #18-28

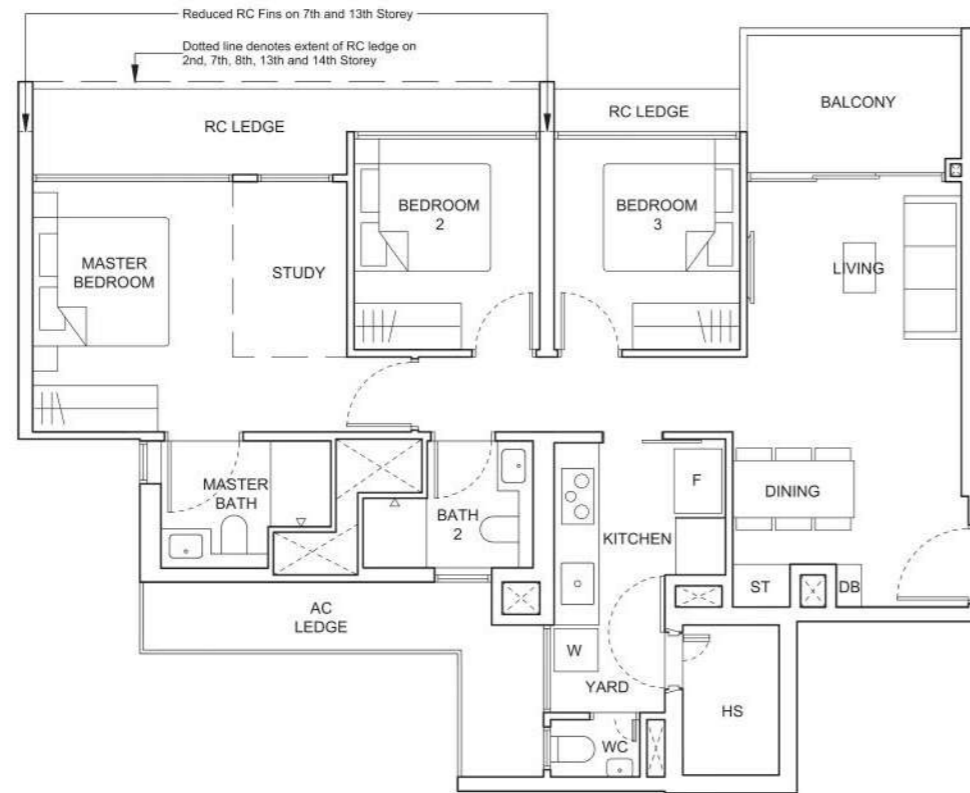



## TYPE D1 94 sqm / 1012 sqft

- (inclusive of 7sqm Balcony)
- BLOCK 14 #02-17 TO #18-17
  - BLOCK 16 #02-21 TO #18-21

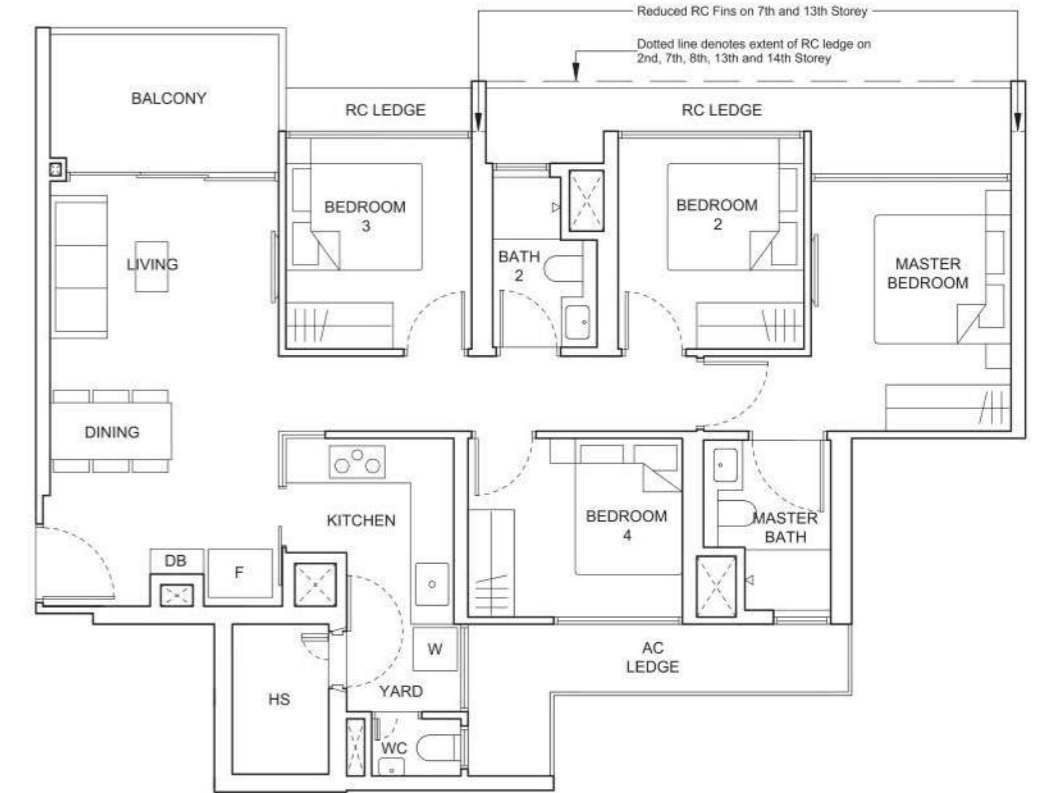

### LEGEND

- |    |                       |     |  |
|----|-----------------------|-----|--|
| F  | FRIDGE (NOT INCLUDED) | PES | PRIVATE ENCLOSED SPACE                 |
| W  | WASHER (NOT INCLUDED) | AC  | AIR CONDITIONER LEDGE (NON-STRATA)     |
| DB | DISTRIBUTION BOARD    | RC  | REINFORCED CONCRETE LEDGE (NON-STRATA) |
| HS | HOUSEHOLD SHELTER     | ⊠   | VOID SPACE (NON-STRATA)                |
| WC | WATER CLOSET          | ST  | STORE                                  |

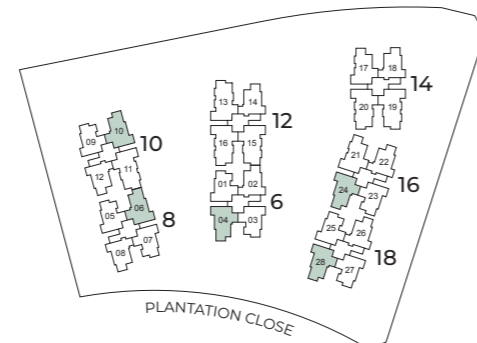
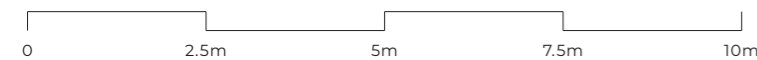


KEY PLAN

ALL PLANS ARE SUBJECT TO CHANGES BY THE RELEVANT AUTHORITIES.  
MEASUREMENTS ARE APPROXIMATE ONLY AND SUBJECT TO FINAL SURVEY.  
INFORMATION ACCURATE AT POINT OF PRINTING.  
CG APPROVAL NO.: ES20240408-50002-CG01R02 DATED 03 SEPT 2024

### LEGEND

- |    |                       |     |  |
|----|-----------------------|-----|--|
| F  | FRIDGE (NOT INCLUDED) | PES | PRIVATE ENCLOSED SPACE                 |
| W  | WASHER (NOT INCLUDED) | AC  | AIR CONDITIONER LEDGE (NON-STRATA)     |
| DB | DISTRIBUTION BOARD    | RC  | REINFORCED CONCRETE LEDGE (NON-STRATA) |
| HS | HOUSEHOLD SHELTER     | ⊠   | VOID SPACE (NON-STRATA)                |
| WC | WATER CLOSET          |     |  |

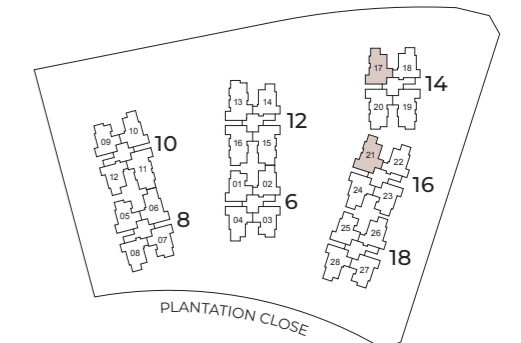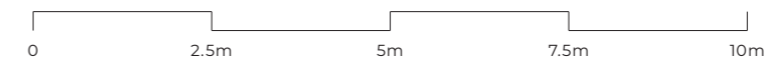

KEY PLAN


ALL PLANS ARE SUBJECT TO CHANGES BY THE RELEVANT AUTHORITIES.  
MEASUREMENTS ARE APPROXIMATE ONLY AND SUBJECT TO FINAL SURVEY.  
INFORMATION ACCURATE AT POINT OF PRINTING.  
CG APPROVAL NO.: ES20240408-50002-CG01R02 DATED 03 SEPT 2024

# 4-BEDROOM + STUDY

# BALCONY SCREEN

## TYPE D2-G 108 sqm / 1163 sqft (inclusive of 7sqm PES)

- BLOCK 10 #01-11
- BLOCK 12 #01-13, #01-15
- BLOCK 12 #01-16\*
- BLOCK 14 #01-19
- BLOCK 14 #01-20\*

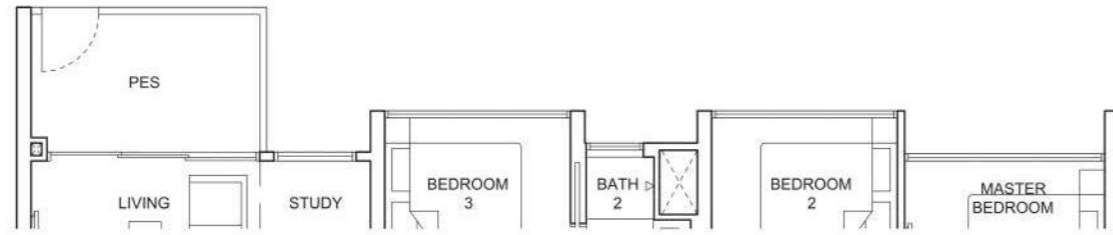



## TYPE D2 108 sqm / 1163 sqft (inclusive of 7sqm Balcony)

- BLOCK 10 #02-11 TO #18-11
- BLOCK 12 #02-13 TO #18-13
- BLOCK 12 #02-15 TO #18-15
- BLOCK 12 #02-16\* TO #18-16\*
- BLOCK 14 #02-19 TO #18-19
- BLOCK 14 #02-20\* TO #18-20\*




### LEGEND

- |    |                       |     |  |
|----|-----------------------|-----|--|
| F  | FRIDGE (NOT INCLUDED) | PES | PRIVATE ENCLOSED SPACE                 |
| W  | WASHER (NOT INCLUDED) | AC  | AIR CONDITIONER LEDGE (NON-STRATA)     |
| DB | DISTRIBUTION BOARD    | RC  | REINFORCED CONCRETE LEDGE (NON-STRATA) |
| HS | HOUSEHOLD SHELTER     | ⊠   | VOID SPACE (NON-STRATA)                |
| WC | WATER CLOSET          | *   | MIRRORED UNIT                          |

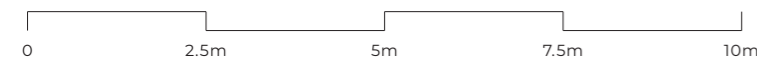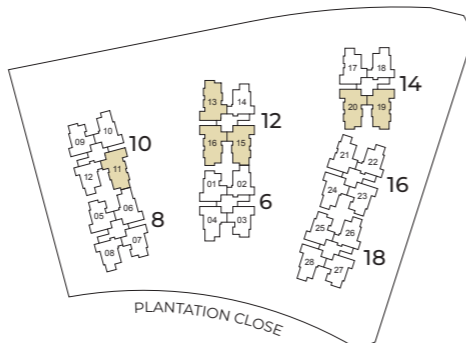


ALL PLANS ARE SUBJECT TO CHANGES BY THE RELEVANT AUTHORITIES.  
MEASUREMENTS ARE APPROXIMATE ONLY AND SUBJECT TO FINAL SURVEY.  
INFORMATION ACCURATE AT POINT OF PRINTING.  
CG APPROVAL NO.: ES2024/0408-50002-CG01R02 DATED 03 SEPT 2024


KEY PLAN

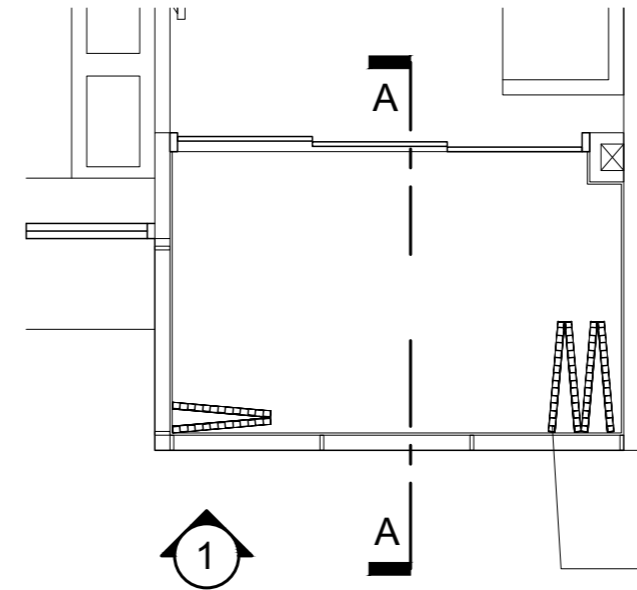


TYPICAL BALCONY SCREEN  
(OPEN & FULLY RETRACTED)

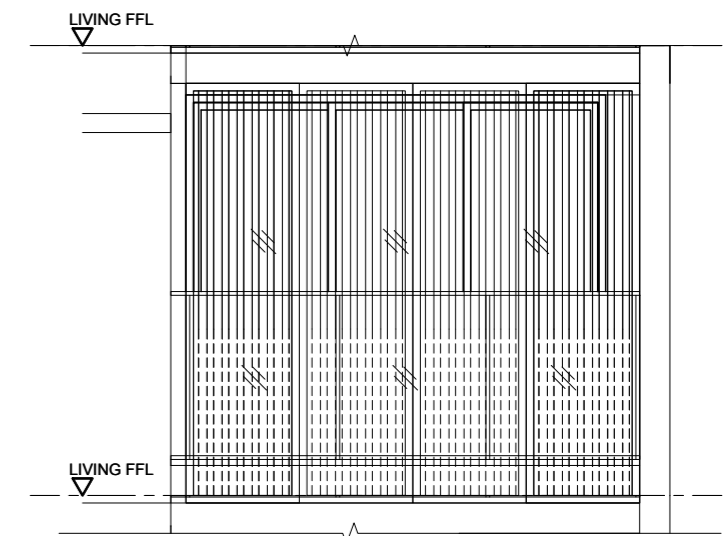

TYPICAL BALCONY SCREEN  
(CLOSED)

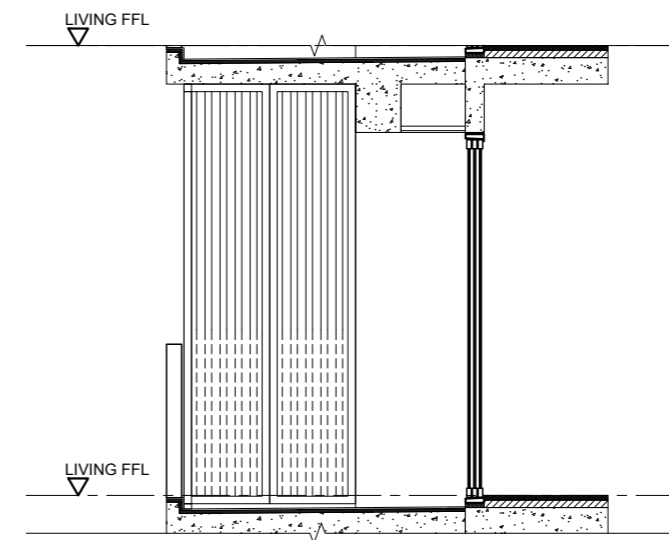

TYPICAL BALCONY SCREEN  
(CLOSED)

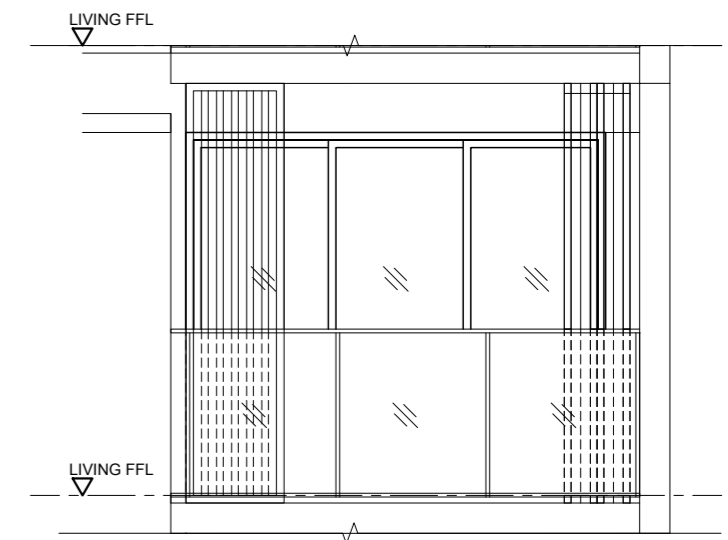


TYPICAL BALCONY SCREEN  
(OPEN)

POWDER COATED ALUMINUM  
SCREEN PANELS CAPABLE OF  
BEING DRAWN OPEN TO ALLOW  
NATURAL VENTILATION WITHIN  
THE BALCONY AT ALL TIMES

### NOTES:

1. BALCONY SCREEN IS NOT PROVIDED FOR THIS DEVELOPMENT.
2. THE BALCONY SHALL NOT BE ENCLOSED UNLESS WITH THE SCREEN APPROVED BY THE RELEVANT AUTHORITIES.
3. FINAL SELECTION OF MATERIAL, COLOUR AND DETAILING OF THE SCREEN IS SUBJECT TO MCST APPROVAL.
4. APPROVAL FROM MCST IS REQUIRED BEFORE INSTALLATION.
5. OWNER MAY OPT TO PRE-INSTALL THE SCREEN.
6. ALL INSTALLATION FEES TO BE BORNE BY THE OWNER.
7. MEASUREMENTS ARE APPROXIMATE ONLY AND SUBJECT TO FINAL SURVEY.

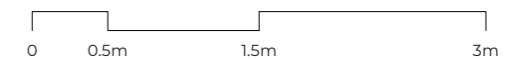

PRINTING MAY ALTER THE SCALE OF THE DRAWING.  
PLEASE VERIFY THE SCALE ON THE ABOVE SCALE BAR.

# LIVE GREEN, NATURALLY.

Making sustainable choices is second nature when you care about the environment and people. Which is why the developers take great pride in building homes that strive to meet the environmental standards to achieve BCA's prestigious Green Mark Platinum Super Low Energy certification.



#### EV-CHARGING STATIONS

EV-charging lots will be provided in the car park, making it easy for EV car owners to live greener.



#### CAR SHARING SERVICE

Enjoy sheer convenience with access to car rental via the car sharing service\*.



#### SOLAR-SUPPLEMENTED

Solar Photovoltaic (PV) systems on rooftops will provide renewable energy for 30% of the electrical consumption at common facilities.



#### ENERGY EFFICIENCY

Most efficient 5-tick rated air-conditioning systems will be used to bring energy consumption to a minimum.



#### E-WASTE BINS

E-waste bins provided will help reduce the amount going to landfills, promote circularity and keep materials in use for longer.



#### SAFE CERTIFICATION

Material finishes with low Volatile Organic Compound (VOC) emissions will be used for the development to ensure residents' health and well-being.

# LIVE SMART, SEAMLESSLY.

Smart features are a great help at home. They let you perform multiple tasks from wherever you are. Like answering the door, turning the air-con on, or changing the safety setting on kitchen appliances, even when you're miles from home.



#### SMART DOORBELL

Answer the door with your phone, see and talk to visitors from wherever you are.



#### SMART LOCK

Enjoy enhanced accessibility for loved ones with different ways to lock and unlock your main door.



#### SMART AIR-CON

Cool your apartment remotely for the perfect welcome home.



#### SMART GATEWAY

Conveniently control all your smart devices via the smart home app on your mobile.



#### SMART BOOKING

Check on the availability of facilities and book via a mobile app.



#### SMART INVITE

Give guests easy entry to your gatherings via quick access QR codes.



#### SMART KITCHEN APPLIANCES

Smart kitchen solutions with safety features controllable via your smartphone makes cooking simpler and safer.



#### SMART PARCEL BOXES

Do away with scheduling your deliveries when you send them directly to the smart parcel boxes so you can collect them at your own time.

\*Terms and conditions apply.

# THE ESTEEMED COLLECTION REDEFINING LUXURY FOR ECS AND BEYOND

Launched as part of the inaugural Esteemed Collection, Novo Place is proudly brought to you by Hoi Hup Sunway, an award-winning collaboration between Hoi Hup Realty and Sunway Developments. Combining the expertise and experience of two real estate giants, this stellar partnership has inspired many successful projects such as The Continuum, Terra Hill, Ki Residences, Parc Central Residences EC and Parc Canberra EC.

The Continuum was named Best Premium Condo Development and Best Lifestyle Development 2023 at the PropertyGuru Asia Property Awards, as well as Top Development (Residential) and Landscape Excellence (Residential) at the EdgeProp Singapore Excellence Awards 2023. Additionally, Terra Hill won Best Premium Condo Interior Design, Highly Commended Best Premium Condo Development and Highly Commended Best Nature Integrated Development at the PropertyGuru Asia Property Awards (Singapore) 2023, and Sustainability Excellence (Residential) at the EdgeProp Singapore Excellence Awards 2023.



#### HOI HUP REALTY

An established property developer in Singapore, Hoi Hup Realty Pte Ltd is committed to creating living spaces of the highest quality, comfort, functionality, and style. Its expertise has brought an array of residential, commercial and hospitality developments to completion. Over the years, it has also been recognised with many accolades including Best Lifestyle Developer at the PropertyGuru Asia Property Awards 2023, Top Sustainable Developer at the EdgeProp Singapore Excellence Awards 2023, and BCI Asia Awards' Top Ten Developer from 2021 to 2023.

[www.hoihup.com](http://www.hoihup.com)

#### SUNWAY DEVELOPMENTS

Sunway Developments Pte Ltd is a component of Sunway Property, which is the property division of Sunway Group, one of Southeast Asia's leading conglomerates. As a Master Community Developer, Sunway Property has an established track record in managing and developing innovative and quality residential and non-residential properties in the region, including retail, leisure, healthcare, hospitality, as well as other commercial assets.

[www.sunway.com.my](http://www.sunway.com.my)

OFFICIAL MARKETING AGENCY

**Huttons**  
SINGAPORE'S LARGEST  
PRIVATE REAL ESTATE AGENCY  
ESTATE AGENT LICENSE NO. L18088088

**HOI HUP**  
REALTY  
海峽實業私人有限公司

**SUNWAY**<sup>®</sup>

Developer: Hoi Hup Sunway Jurong Pte Ltd · Company Reg No.: 202337145H · Developer License No.: C1499 · Tenure of Land: 99 years from 11 December 2023 · Lot No.: MK10 Lot 05412M at Plantation Close (Tengah planning area) · Notice of Vacant Possession: 31 December 2029 · Notice of Completion: 31 December 2032 · CG Approval No.: ES20240408-50002-CG01R02 dated 03 September 2024 · Project Reference No.: A1839-A0024-2023 · Encumbrances on the Land: Mortgage in favour of United Overseas Bank Limited

Whilst reasonable care has been taken in the preparation of this brochure and the construction of the scale model and showflat, the Developer does not warrant their accuracy and cannot be held responsible for any inaccuracies or omissions. The statements, information and depictions may not be regarded or relied upon as statements or representations of fact, and they are not intended to form any part of the contract for the sale of the housing units. Visual representations, models, showflat, illustrations, photographs, pictures, drawings, displays and art renderings are artists' impressions of the development only, and are not to be relied upon as representations of fact. The brand, colour and model of all materials, fittings, equipment, finishes, installations and appliances supplied/provided are subject to the Developer's/its architect's selection, market availability and the sole discretion of the Developer.

All information, including equipment, materials, fittings, finishes, installations and appliances, descriptions, plans and specifications, are current at the time of publishing, and are subject to such changes as may be required by the Developer or the relevant authorities, and cannot form part of an offer or contract. All plans and layouts are not to scale and are subject to change/amendments as may be directed or approved by the relevant authorities. The areas indicated in the brochure are approximate measurements only and are subject to final survey. The Developer reserves the right to modify any unit, plans, layouts, the building, the development or any part thereof prior to completion in its absolute discretion or as directed or approved by the architect or relevant authorities.



